



ISO A1 - 594mmx841mm

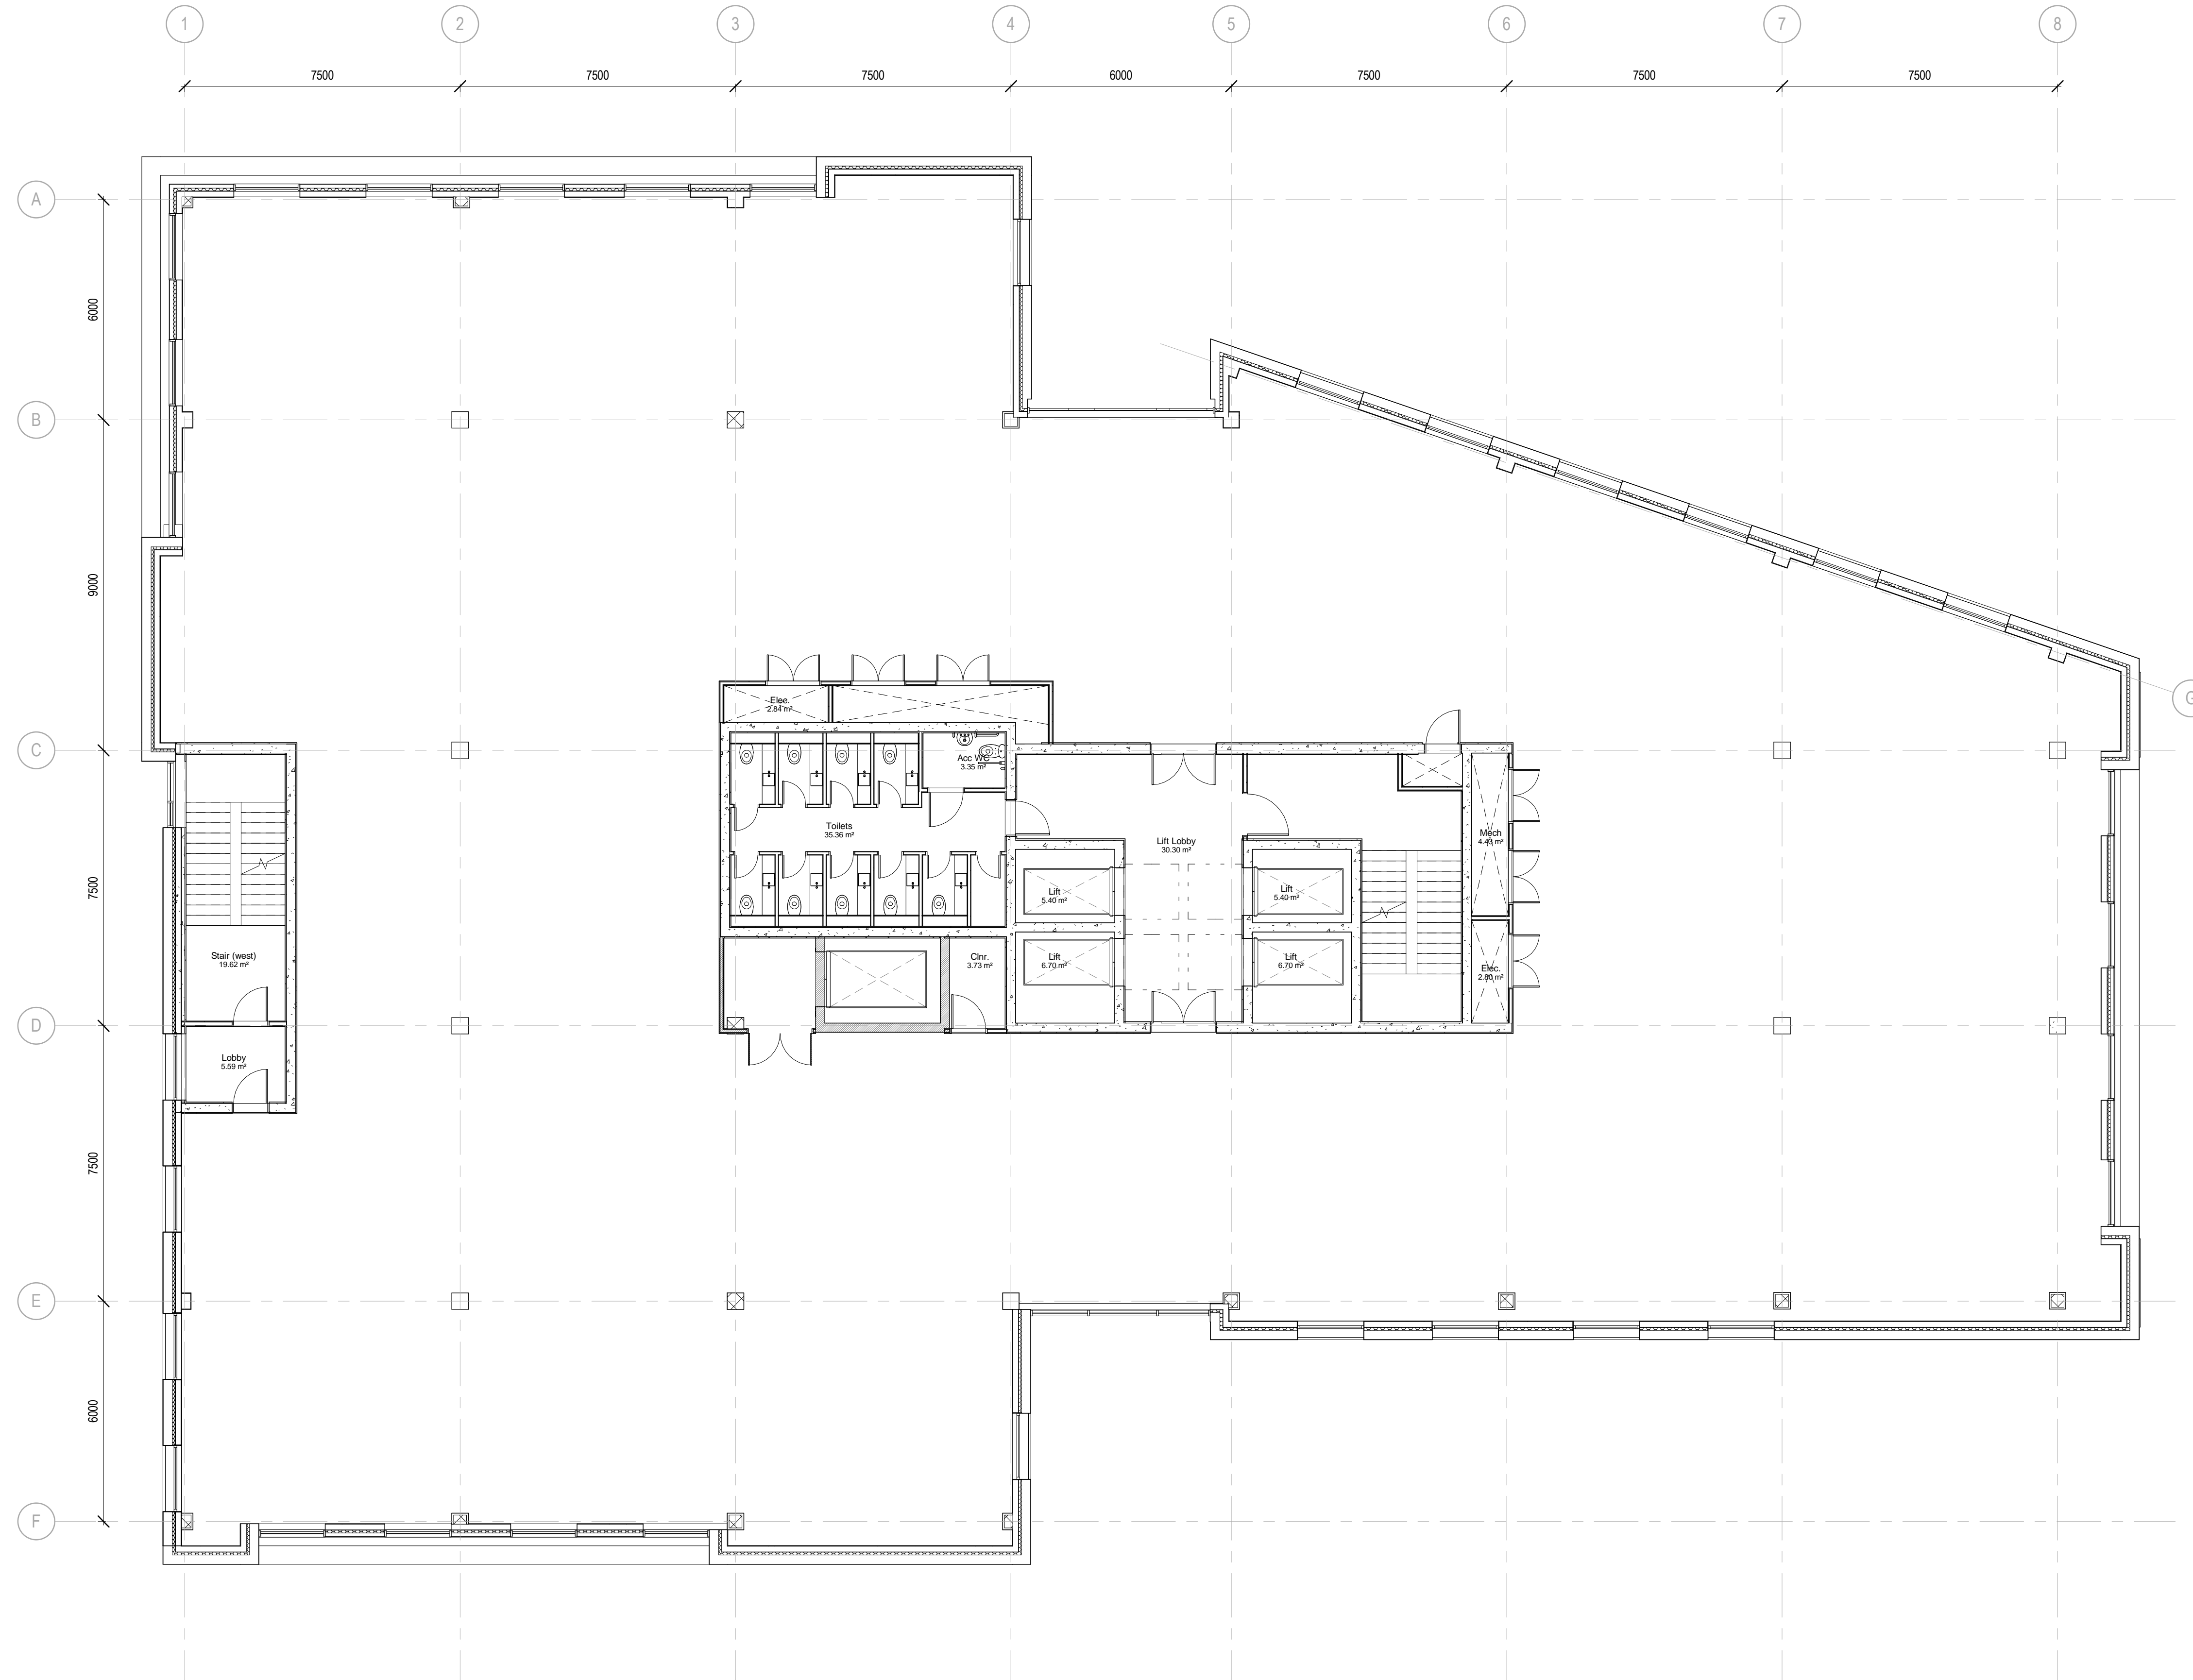

1 Level 2 - GA - CAT A+ WORKS
1 : 100

THIS DRAWING IS SUBJECT TO FULL CONSULTATION WITH STATUTORY BODIES AND ASSOCIATED CONSENTS. THERE IS DESIGN DEVELOPMENT YET TO TAKE PLACE THAT MAY AFFECT REPORTED AREAS AND DRAWINGS, AND THE DRAWINGS SHOULD BE TREATED AS APPROXIMATE, THEREFORE ANY DECISION TO BE MADE ON THE BASIS OF THESE REDICTIONS, WHETHER AS TO PROJECT VIABILITY, PRE- LETTING, LEASE ARRANGEMENTS OR THE LIKE SHOULD INCLUDE DUE ALLOWANCE FOR THE POSSIBLE INCREASE OR DECREASE INHERENT IN THE DESIGN DEVELOPMENT AND BUILDING PROCESSES.

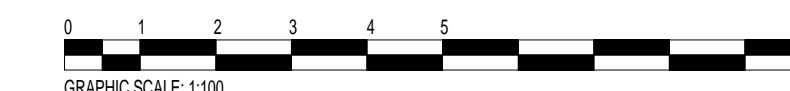

DATE	ISSUED FOR	REV	DRW	CHK
07.06.2019	CAT A+ WORKS FIRST ISSUE	01	DS	DS
13.06.2019	CAT A+ ADJUSTED TO PROVIDE FOYER SPACE SIZED AS PER CAT A BASE BUILDING	02	DS	DS
28.06.2019	ISSUED FOR CLIENT NEGOTIATIONS	03	DS	DS
05.07.2019	ISSUED FOR CLIENT NEGOTIATIONS	04	DS	DS

This drawing has been prepared solely for the use of Bride Hall Developments Ltd and there are no representations of any kind made by Norr Consultants Limited to any party with whom Norr Consultants Limited has not entered into a contract
This drawing must not be used, reproduced or revised without written permission.
This drawing shall not be used for construction purposes until the "CONSTRUCTION" status appears under the Sheet Status.
Constructors must only work to figured dimensions which are to be checked on site. Do not scale from hard copy drawings

Keyplan

North Arrow

Detail Symbol

Detail No.
Sheet No.

Client

BRIDE HALL
DEVELOPMENTS LTD

NORR
NORR Consultants Ltd.
An Ingenium International Company

Percy House, 8th Floor Percy Street
Newcastle, England NE1 4PW
T:+44(0)191 222 1116 F:+44(0)191 222 1119
www.norr.com

Drawn DS	Date 06.06.2019
Checked DS	Date 06.06.2019
Scale 1 : 100	
Client Bride Hall Developments Ltd	
Project Fletton Quays Plot 2	
Drawing Title LEVEL 2 - GENERAL ARRANGEMENT - CAT A+ WORKS	
Sheet Status Description PRELIMINARY	
Project No. IANC-18-0064	
NORR Legacy Drawing No.	
Drawing No. FQP2-NORR-BV-02-DR-A-0002	S1 P04
Project - Company - Vol. - Level-Code-Role-Seq. ID - Status	Rev.