


ISO A1 - 594mmx841mm

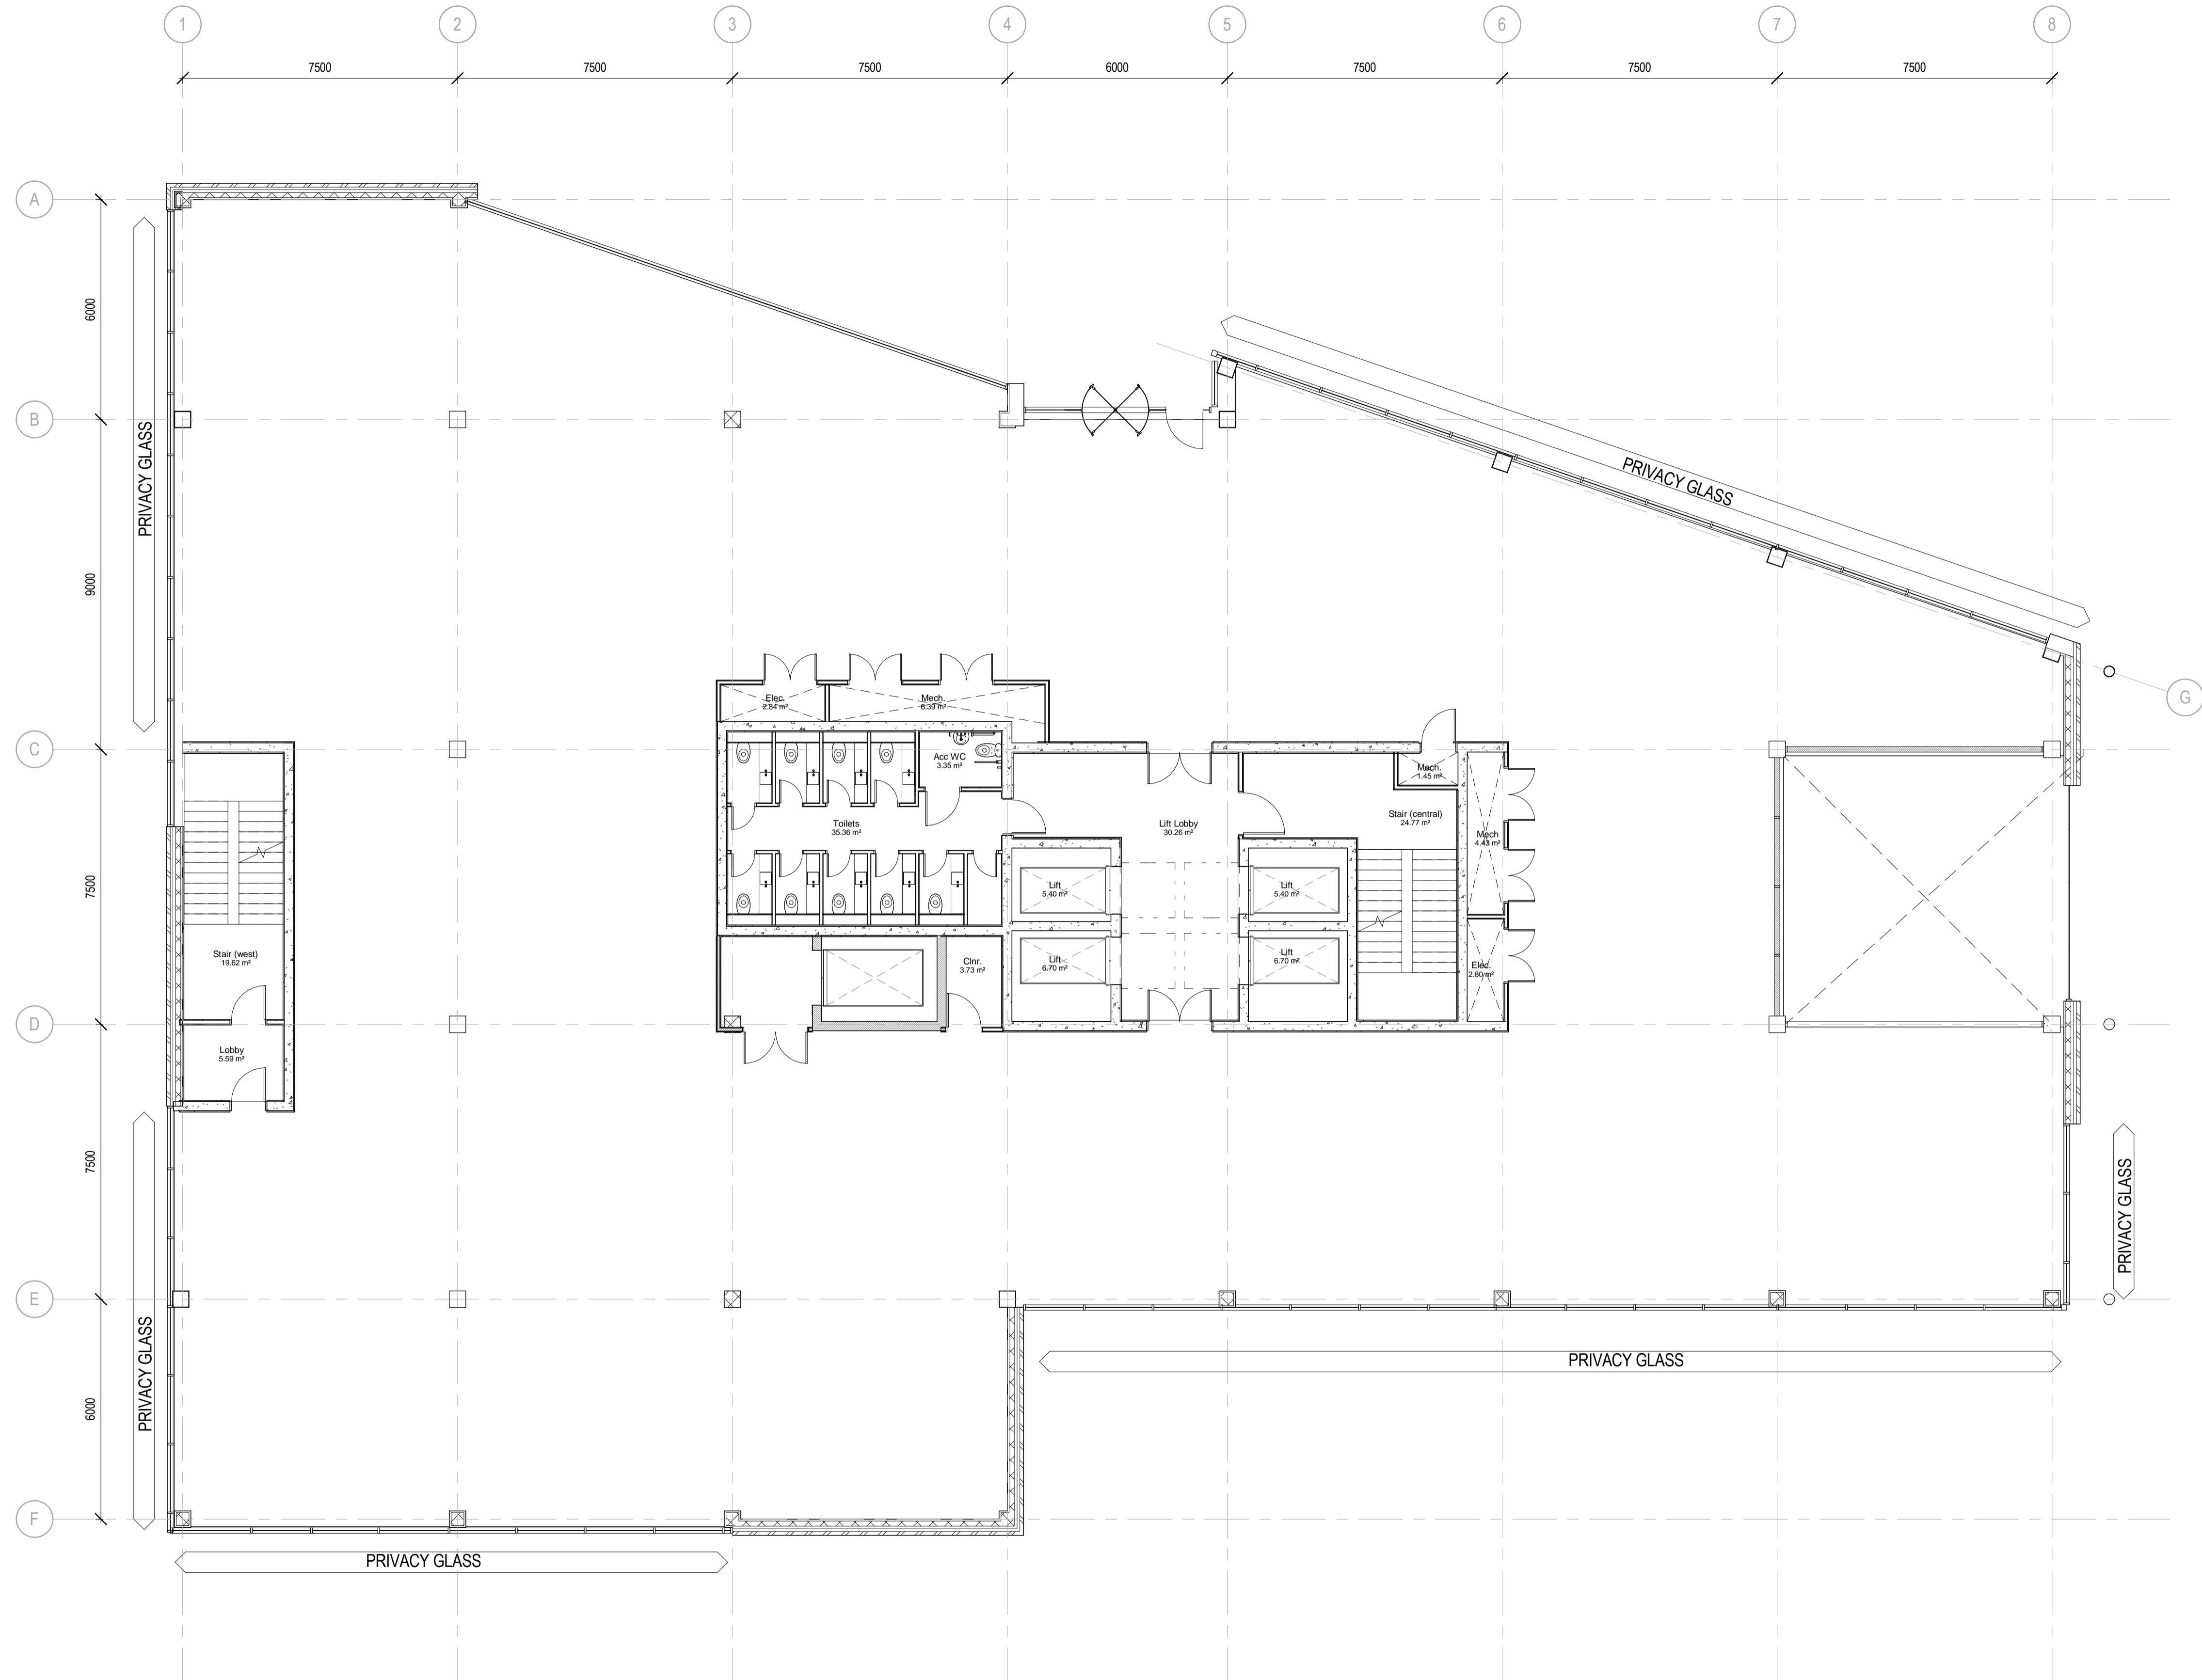

**1 Level 1 (Upper ground) - GA - CAT A+ WORKS**  
1 : 100

THIS DRAWING IS SUBJECT TO FULL CONSULTATION WITH STATUTORY BODIES AND ASSOCIATED CONSENTS. THERE IS DESIGN DEVELOPMENT YET TO TAKE PLACE THAT MAY AFFECT REPORTED AREAS AND DRAWINGS, AND THE DRAWINGS SHOULD BE TREATED AS APPROXIMATE. THEREFORE ANY DECISION TO BE MADE ON THE BASIS OF THESE REDUCTIONS, WHETHER AS TO PROJECT VIABILITY, PRE-LETTING, LEASE ARRANGEMENTS OR THE LIKE SHOULD INCLUDE DUE ALLOWANCE FOR THE POSSIBLE INCREASE OR DECREASE INHERENT IN THE DESIGN DEVELOPMENT AND BUILDING PROCESSES.



| DATE       | ISSUED FOR                                                              | REV | DRW | CHK |
|------------|-------------------------------------------------------------------------|-----|-----|-----|
| 07.06.2019 | CAT A+ WORKS FIRST ISSUE                                                | 01  | DS  | DS  |
| 13.06.2019 | CAT A+ ADJUSTED TO PROVIDE FOYER SPACE SIZED AS PER CAT A BASE BUILDING | 02  | DS  | DS  |
| 28.06.2019 | ISSUED FOR CLIENT NEGOTIATIONS                                          | 03  | DS  | DS  |
| 05.07.2019 | ISSUED FOR CLIENT NEGOTIATIONS                                          | 04  | DS  | DS  |

This drawing has been prepared solely for the use of Bride Hall Developments Ltd and there are no representations of any kind made by Norr Consultants Limited to any party with whom Norr Consultants Limited has not entered into a contract. This drawing must not be used, reproduced or revised without written permission. This drawing shall not be used for construction purposes until the 'CONSTRUCTION' status appears under the Sheet Status. Constructors must only work to figured dimensions which are to be checked on site. Do not scale from hard copy drawings.

Keyplan

North Arrow

Detail Symbol

Detail No.

Sheet No.

Client

**BRIDE HALL**  
DEVELOPMENTS LTD

**NORR**  
NORR Consultants Ltd.  
An Ingenium International Company

Percy House, 8th Floor Percy Street  
Newcastle, England NE1 4PW  
T:+44(0)191 222 1116 F:+44(0)191 222 1119  
www.norr.com

|                                                                              |                    |
|------------------------------------------------------------------------------|--------------------|
| Drawn<br>DS                                                                  | Date<br>06.06.2019 |
| Checked<br>DS                                                                | Date<br>06.06.2019 |
| Scale<br>1 : 100                                                             |                    |
| Client<br>Bride Hall Developments Ltd                                        |                    |
| Project<br>Fletton Quays Plot 2                                              |                    |
| Drawing Title<br>LEVEL 1 (UPPER GROUND) - GENERAL ARRANGEMENT - CAT A+ WORKS |                    |
| Sheet Status Description<br>PRELIMINARY                                      |                    |
| Project No.<br>IANC-18-0064                                                  |                    |
| NORR Legacy Drawing No.                                                      |                    |
| Drawing No.<br>FQP2-NORR-BV-01-DR-A-0002                                     | S1 P04             |
| Project - Company - Vol. - Level-Code-Role-Seq. ID - Status code             | Rev.               |